



Wendale A & B


4 bedrooms 1885 Sqft

3 bedrooms 1748 Sqft



WENDALE B

4 bedrooms 1885 Sqft

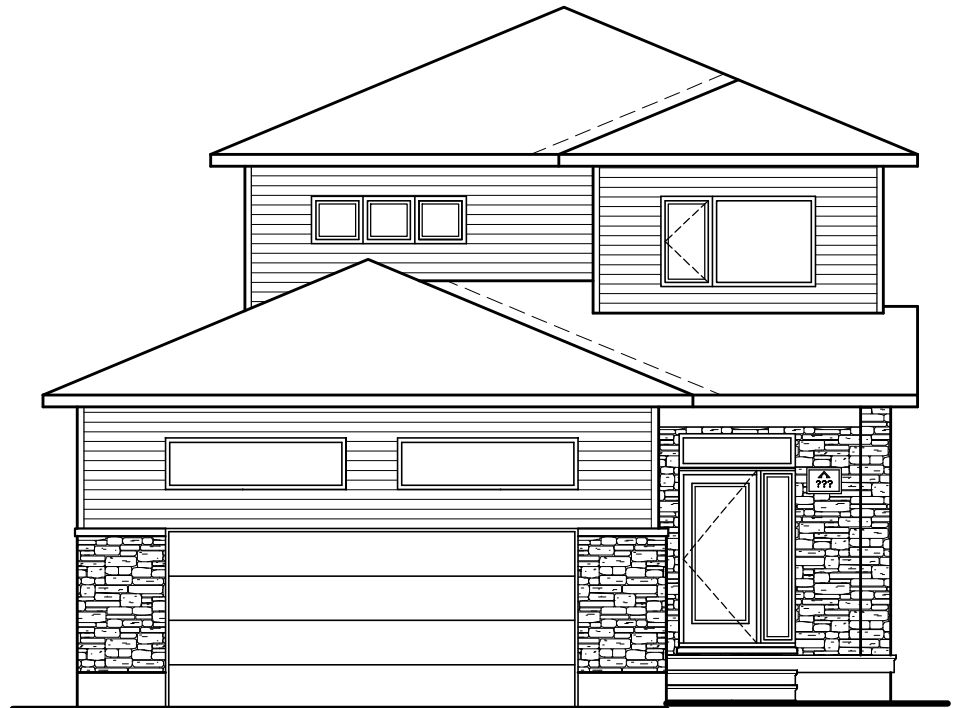

WENDALE B

3 bedrooms 1748 Sqft

- ACTUAL USABLE FLOOR SPACE MAY VARY FROM THE STATED FLOOR AREA.
- ALL MEASUREMENTS ARE APPROXIMATE. PLANS, MATERIALS, DIMENSIONS AND SPECIFICATIONS ARE SUBJECT TO CHANGE WITHOUT NOTICE.
- GRADE ELEVATION MAY AFFECT NUMBER OF STEPS LEADING INTO THE HOME.
- REVERSE HOME, AS PER SITE PLANS, SEE SALES REPRESENTATIVE.

- LE NOMBRE DE PIED CARRÉS UTILISABLE PEUT VARIER DE LA SUPERFICIE SPÉCIFIÉE.
- LES MESURES SONT APPROXIMATIVES. PLANS, MATÉRIAUX, DIMENSIONS ET SPÉCIFICATIONS SONT SUJETS À DES MODIFICATIONS SANS PRÉAVIS.
- LES DÉNIVELLATIONS DU TERRAIN PEUT AFFECTER LE NOMBRE DE MARCHES DONNANT ACCÈS À LA MAISON.
- MAISON INVERSÉE SELON LE PLAN DE SITE, VOIR REPRÉSENTANT DES VENTES.



Wendale A & B


4 bedrooms 1885 Sqft

3 bedrooms 1748 Sqft



- LE NOMBRE DE PIED CARRÉS UTILISABLE PEUT VARIER DE LA SUPERFICIE SPÉCIFIÉE.
- LES MESURES SONT APPROXIMATIVES. PLANS, MATÉRIAUX, DIMENSIONS ET SPÉCIFICATIONS SONT SUJETS À DES MODIFICATIONS SANS PRÉAVIS.
- LES DÉNIVELLATIONS DU TERRAIN PEUT AFFECTER LE NOMBRE DE MARCHES DONNANT ACCÈS À LA MAISON.
- MAISON INVERSÉE SELON LE PLAN DE SITE, VOIR REPRÉSENTANT DES VENTES.

- ACTUAL USABLE FLOOR SPACE MAY VARY FROM THE STATED FLOOR AREA.
- ALL MEASUREMENTS ARE APPROXIMATE. PLANS, MATERIALS, DIMENSIONS AND SPECIFICATIONS ARE SUBJECT TO CHANGE WITHOUT NOTICE.
- GRADE ELEVATION MAY AFFECT NUMBER OF STEPS LEADING INTO THE HOME.
- REVERSE HOME, AS PER SITE PLANS, SEE SALES REPRESENTATIVE.

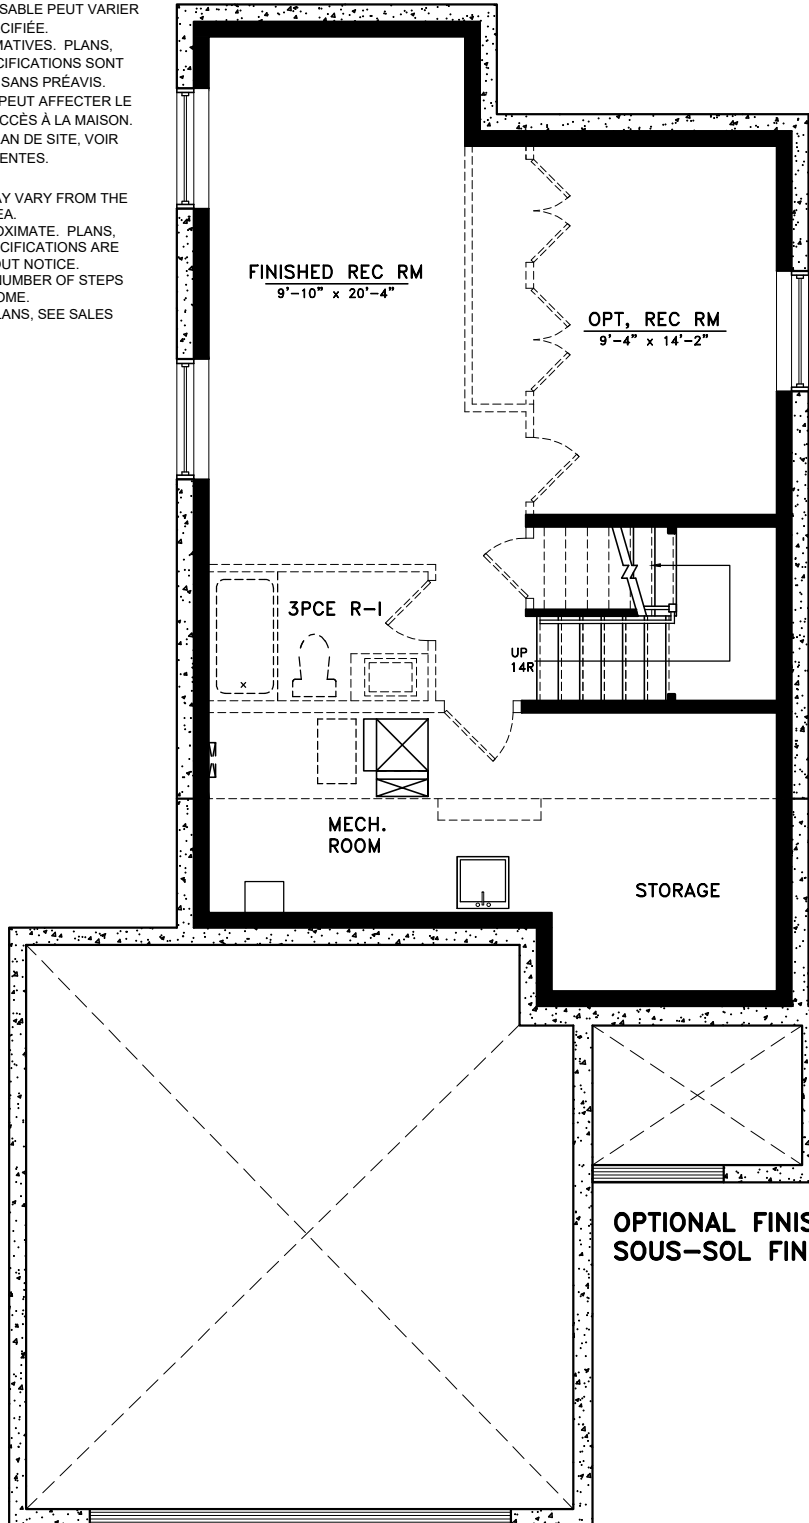

OPTIONAL FINISHED BASEMENT
SOUS-SOL FINI OPTIONNEL



Wendale A & B


4 bedrooms 1885 Sqft

3 bedrooms 1748 Sqft



- LE NOMBRE DE PIED CARRÉS UTILISABLE PEUT VARIER DE LA SUPERFICIE SPÉCIFIÉE.
- LES MESURES SONT APPROXIMATIVES. PLANS, MATÉRIAUX, DIMENSIONS ET SPÉCIFICATIONS SONT SUJETS À DES MODIFICATIONS SANS PRÉAVIS.
- LES DÉNIVELLATION DU TERRAIN PEUT AFFECTER LE NOMBRE DE MARCHES DONNANT ACCÈS À LA MAISON.
- MAISON INVERSÉE SELON LE PLAN DE SITE, VOIR REPRÉSENTANT DES VENTES.

- ACTUAL USABLE FLOOR SPACE MAY VARY FROM THE STATED FLOOR AREA.
- ALL MEASUREMENTS ARE APPROXIMATE. PLANS, MATERIALS, DIMENSIONS AND SPECIFICATIONS ARE SUBJECT TO CHANGE WITHOUT NOTICE.
- GRADE ELEVATION MAY AFFECT NUMBER OF STEPS LEADING INTO THE HOME.
- REVERSE HOME, AS PER SITE PLANS, SEE SALES REPRESENTATIVE.

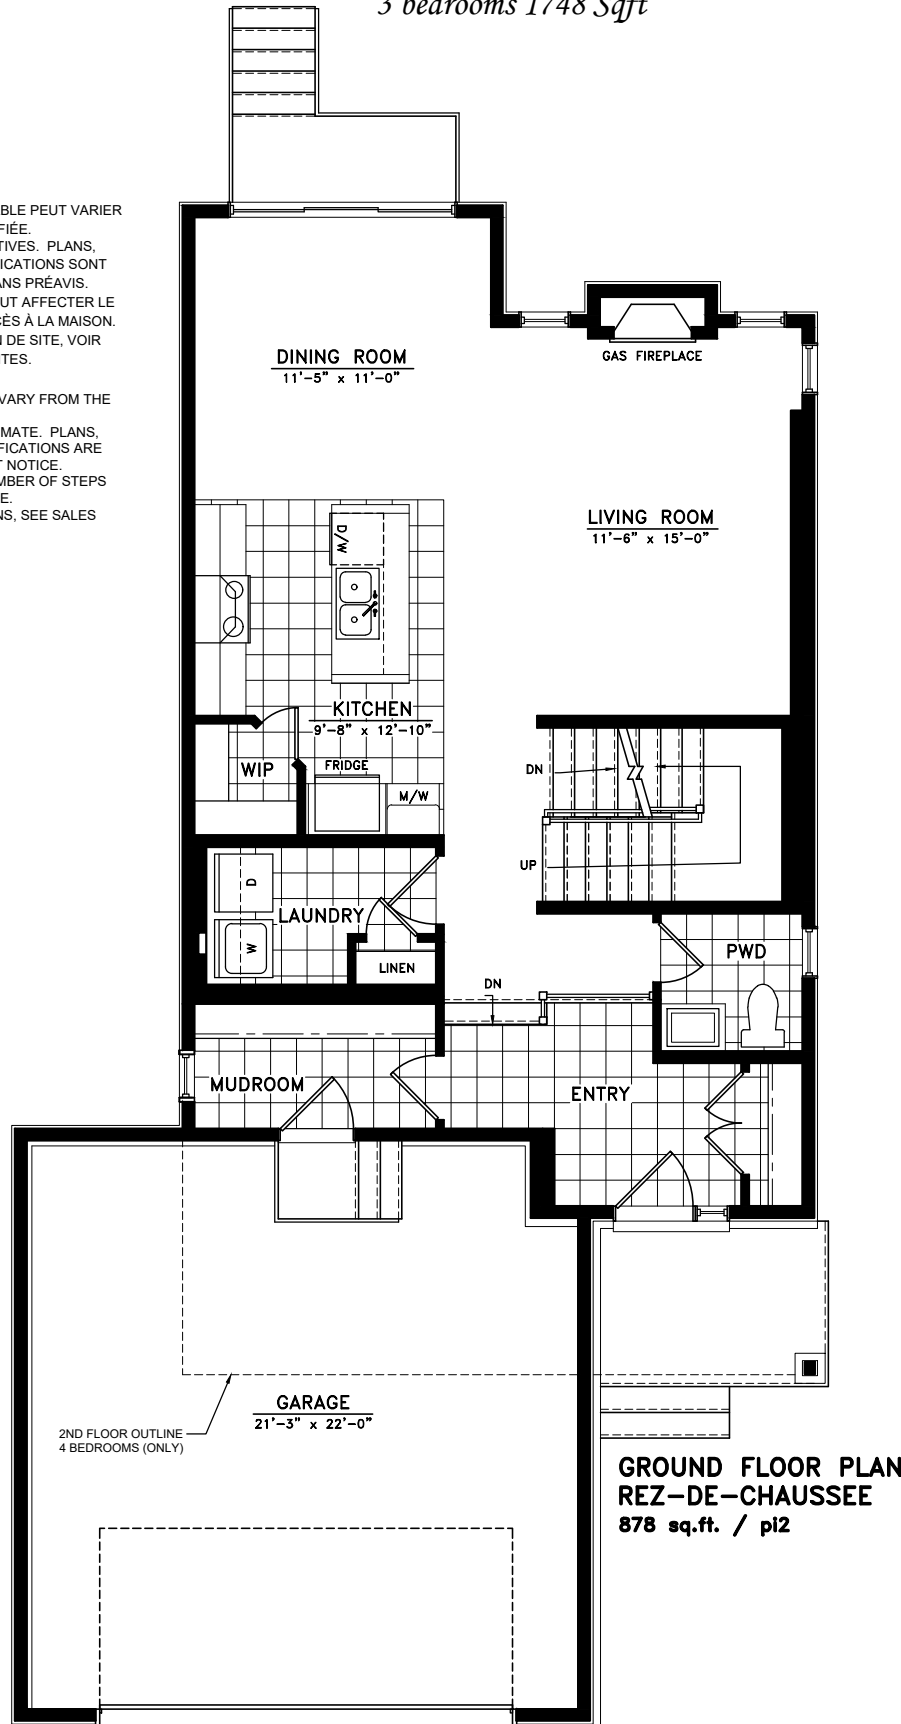





Wendale A & B

4 bedrooms 1885 Sqft

3 bedrooms 1748 Sqft

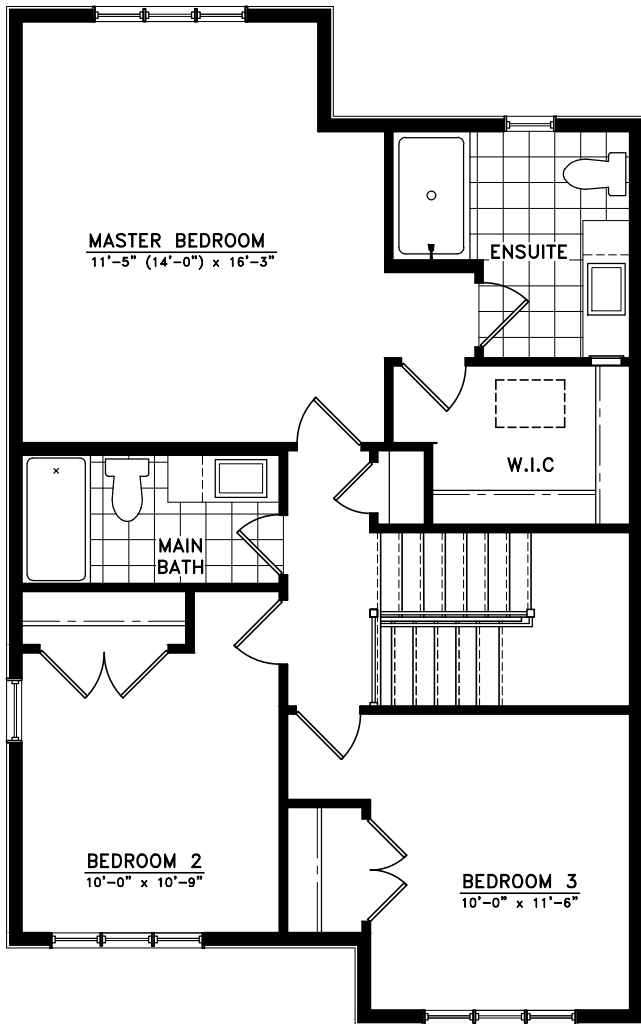

SECOND FLOOR PLAN (3 BEDROOMS)
2ⁱème PLANCHER STANDARD
870 sq.ft. / pl2

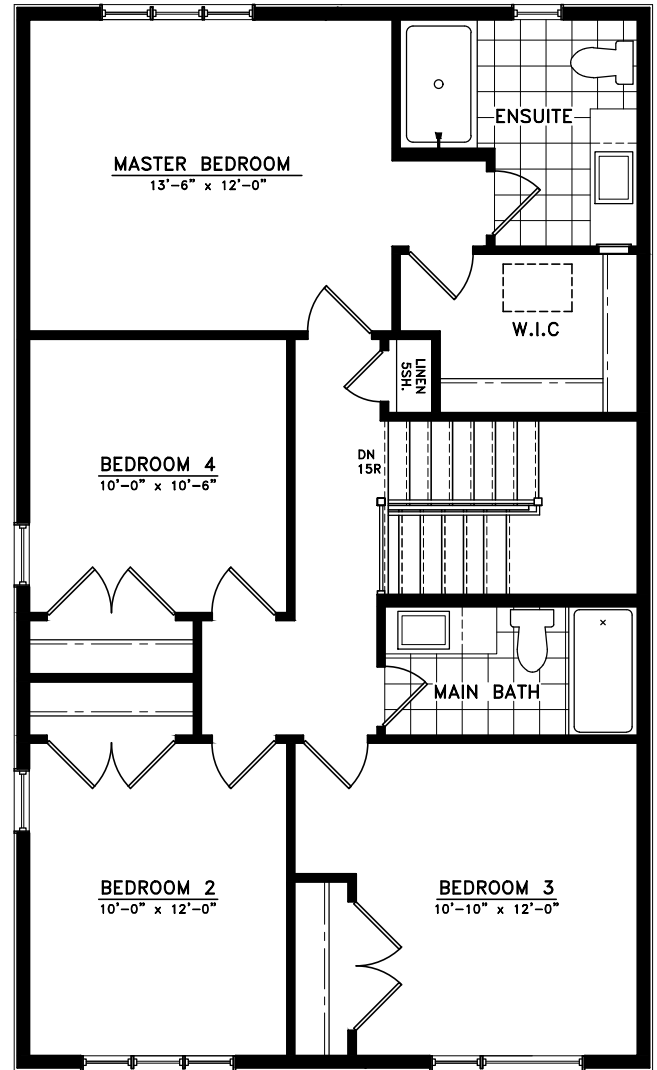

SECOND FLOOR PLAN (4 BEDROOMS)
2ⁱème PLANCHER STANDARD
1007 sq.ft. / pl2

- LE NOMBRE DE PIED CARRÉS UTILISABLE PEUT VARIER DE LA SUPERFICIE SPÉCIFIÉE.
- LES MESURES SONT APPROXIMATIVES. PLANS, MATÉRIAUX, DIMENSIONS ET SPÉCIFICATIONS SONT SUJETS À DES MODIFICATIONS SANS PRÉAVIS.
- LES DÉNIVELLATION DU TERRAIN PEUT AFFECTER LE NOMBRE DE MARCHES DONNANT ACCÈS À LA MAISON.
- MAISON INVERSÉE SELON LE PLAN DE SITE, VOIR REPRÉSENTANT DES VENTES.

- ACTUAL USABLE FLOOR SPACE MAY VARY FROM THE STATED FLOOR AREA.
- ALL MEASUREMENTS ARE APPROXIMATE. PLANS, MATERIALS, DIMENSIONS AND SPECIFICATIONS ARE SUBJECT TO CHANGE WITHOUT NOTICE.
- GRADE ELEVATION MAY AFFECT NUMBER OF STEPS LEADING INTO THE HOME.
- REVERSE HOME, AS PER SITE PLANS, SEE SALES REPRESENTATIVE.